



"ROTARY AHEAD" SIGN
(30"x30")

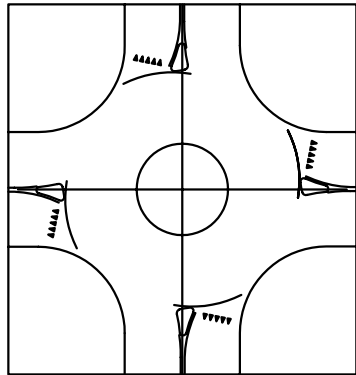


TYP. MARKINGS
ROUNDABOUTS W/ONE LANE
N.T.S.

Not To Scale

NOTE: RAISED OR PAINTED
ISLAND REQ'D ON ALL LEGS.

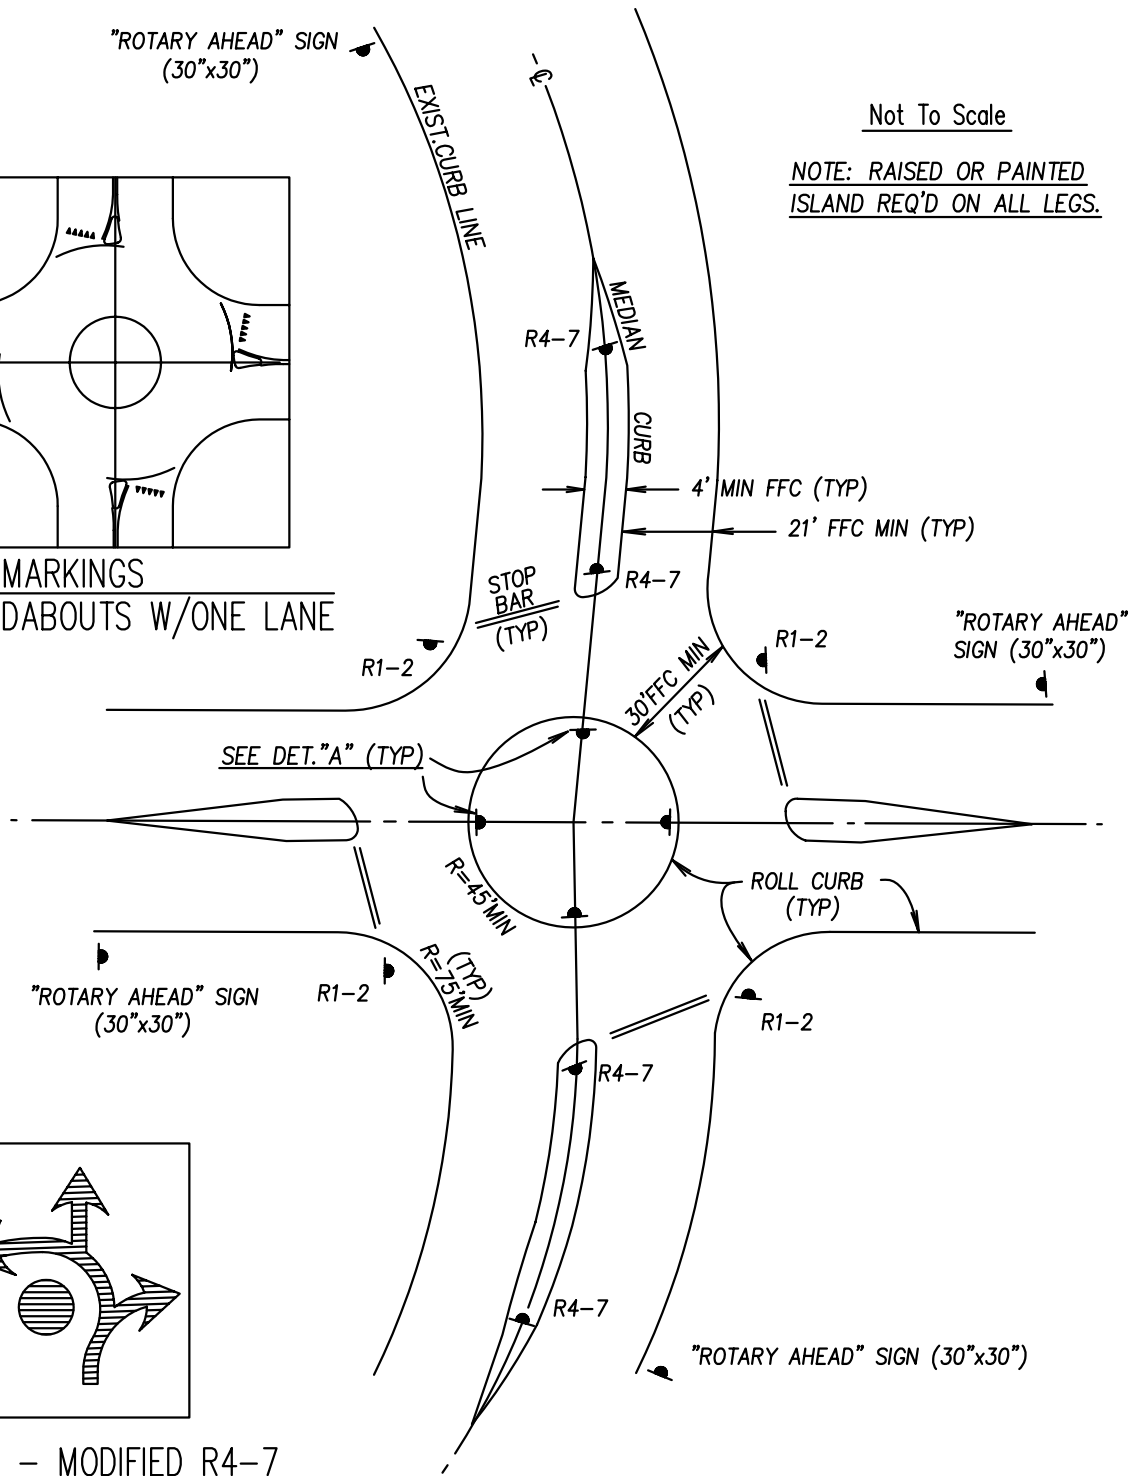

"ROTARY AHEAD" SIGN
(30"x30")

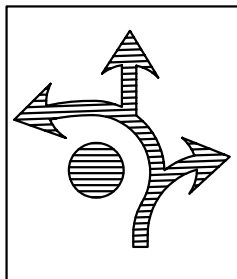

DET. "A" - MODIFIED R4-7
(24"x30") N.T.S.

NO.	REVISED	DATE	STANDARD DETAILS FOR PUBLIC WORKS CONSTRUCTION	SECTION:	WASHOE	
			<h1>ROUNDABOUT</h1>	DRAWING NO:	W-1.8	
				DATE: 4/97vp	PAGE:	7.1